


Investing in Multimodal Solutions

# W&OD TRAIL OVERPASS OVER LEE HIGHWAY ORIGINAL ALIGNMENT PROFILE

## W&OD Trail Profile - Truss Option

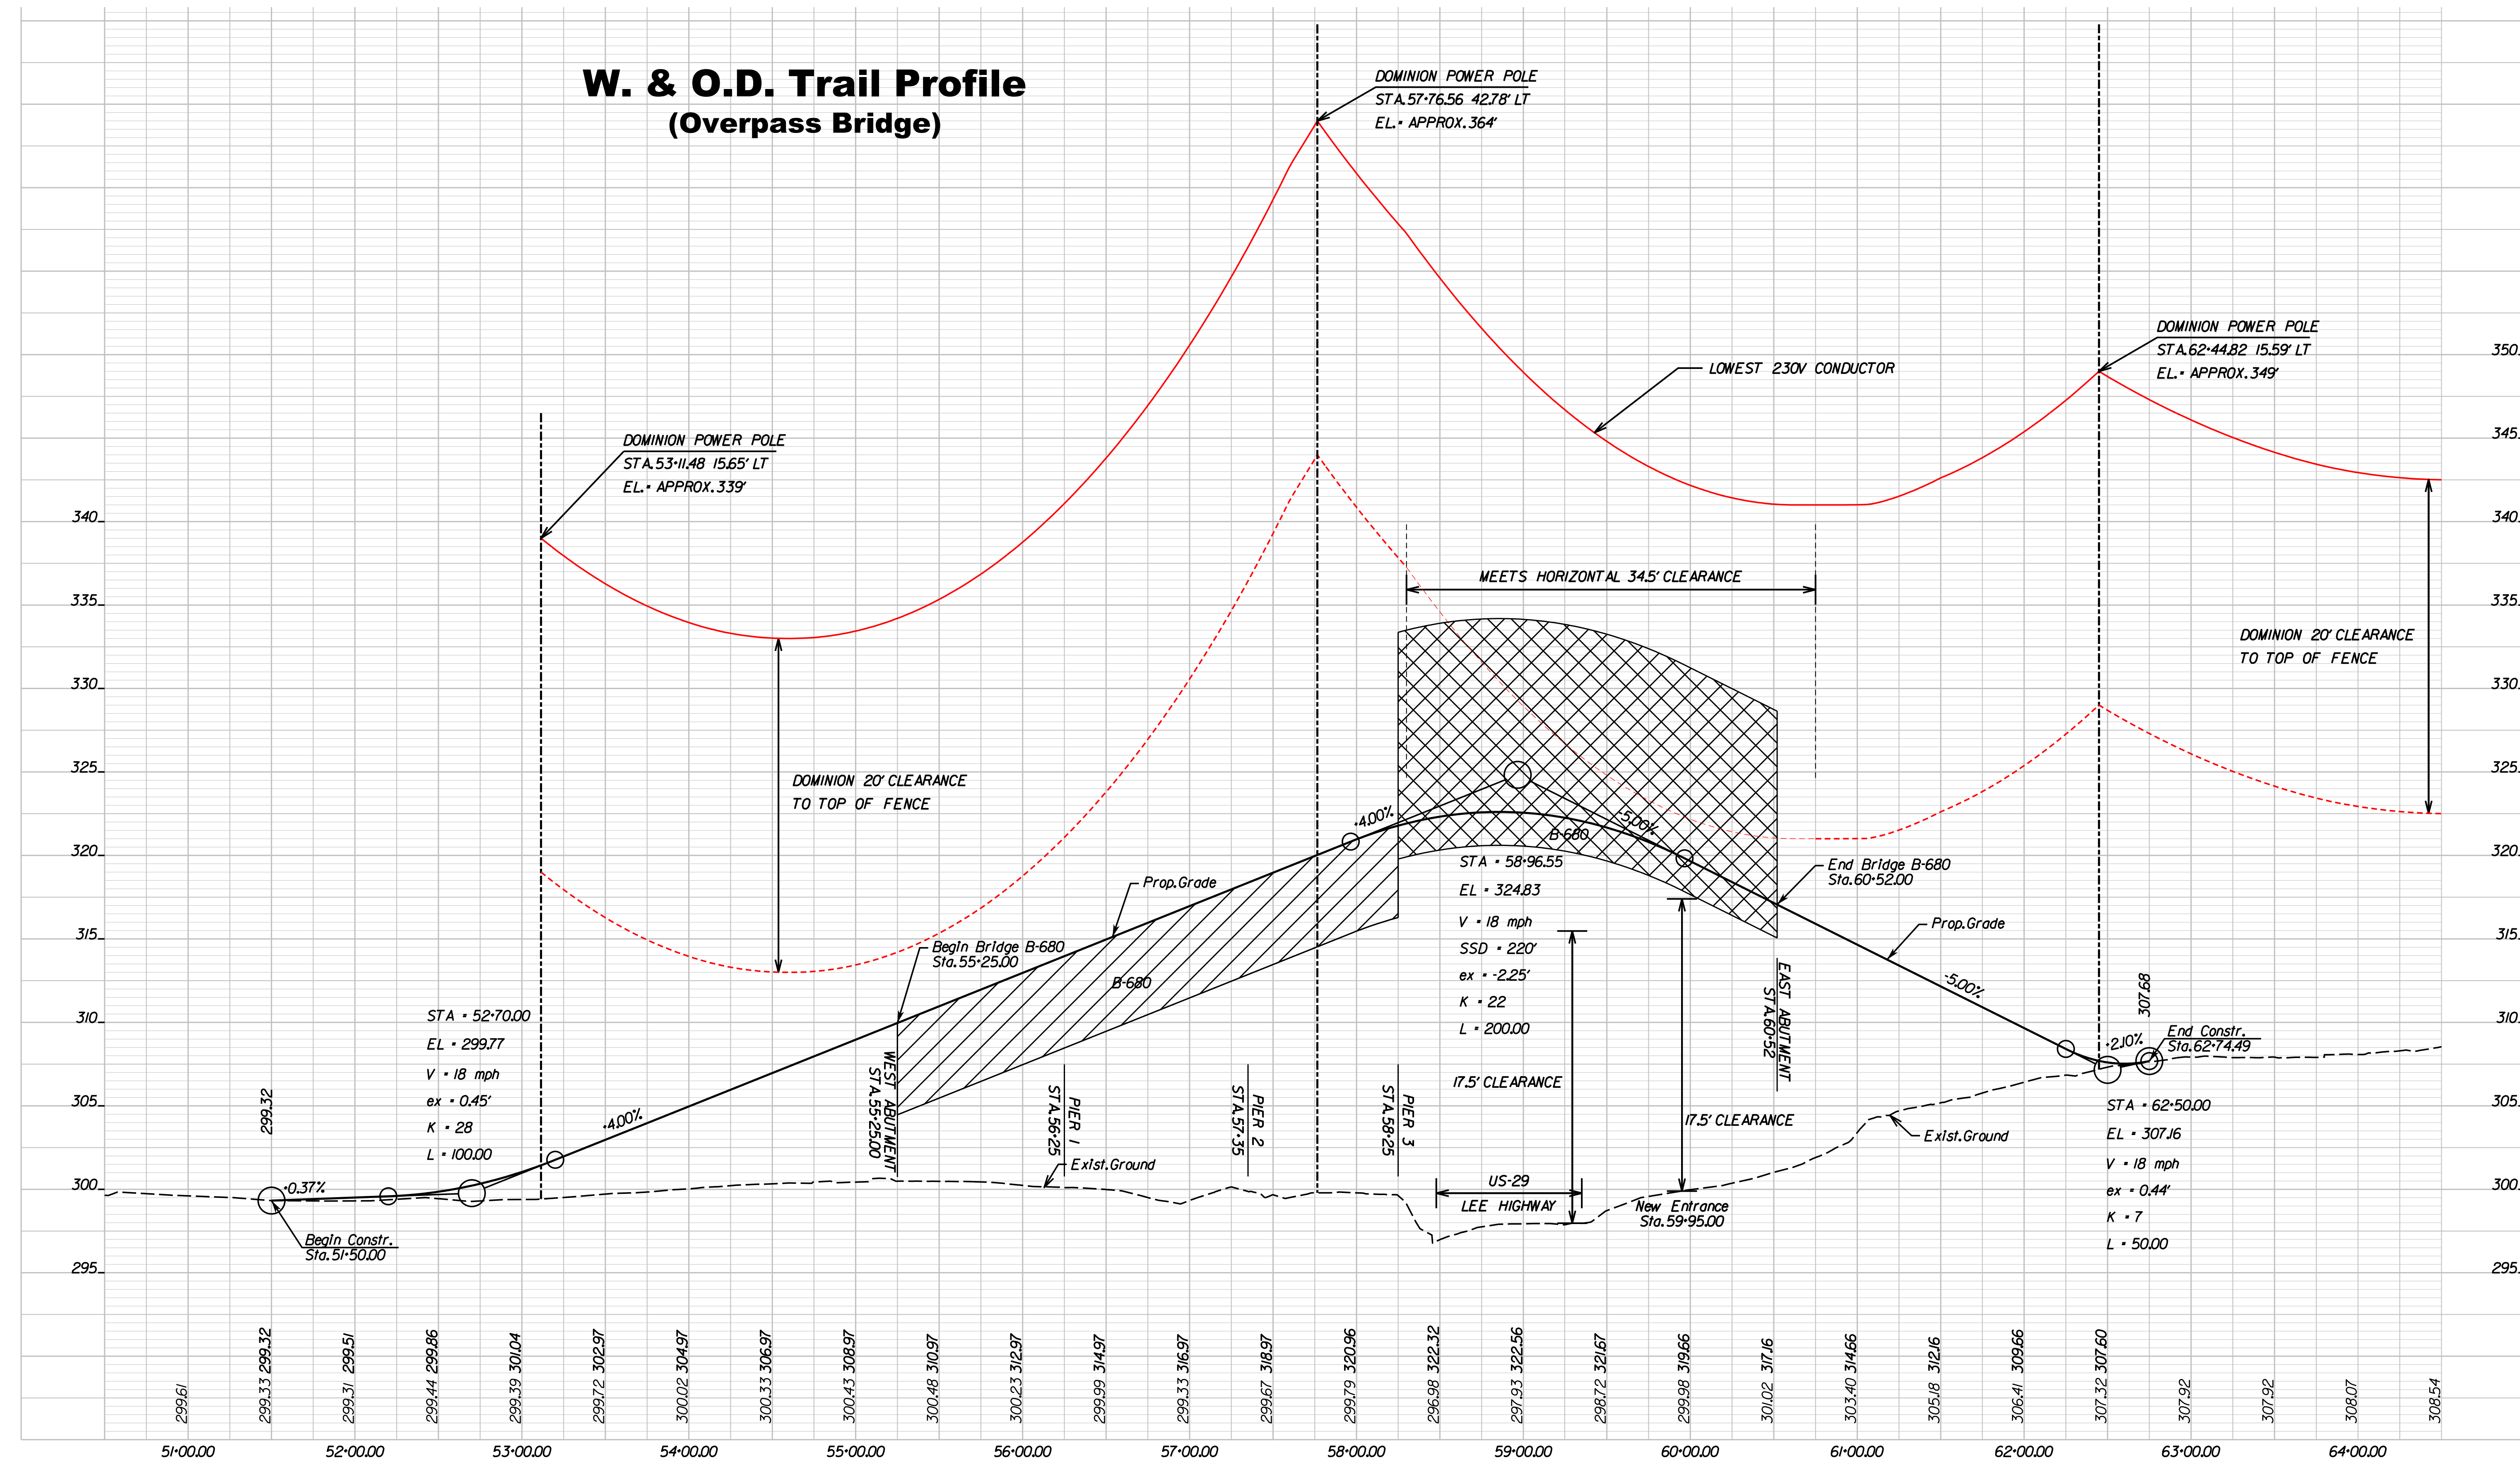

These renderings are conceptual only. Design details are subject to change.