


Investing in Multimodal Solutions

W&OD TRAIL OVERPASS OVER LEE HIGHWAY REVISED ALIGNMENT PROFILE

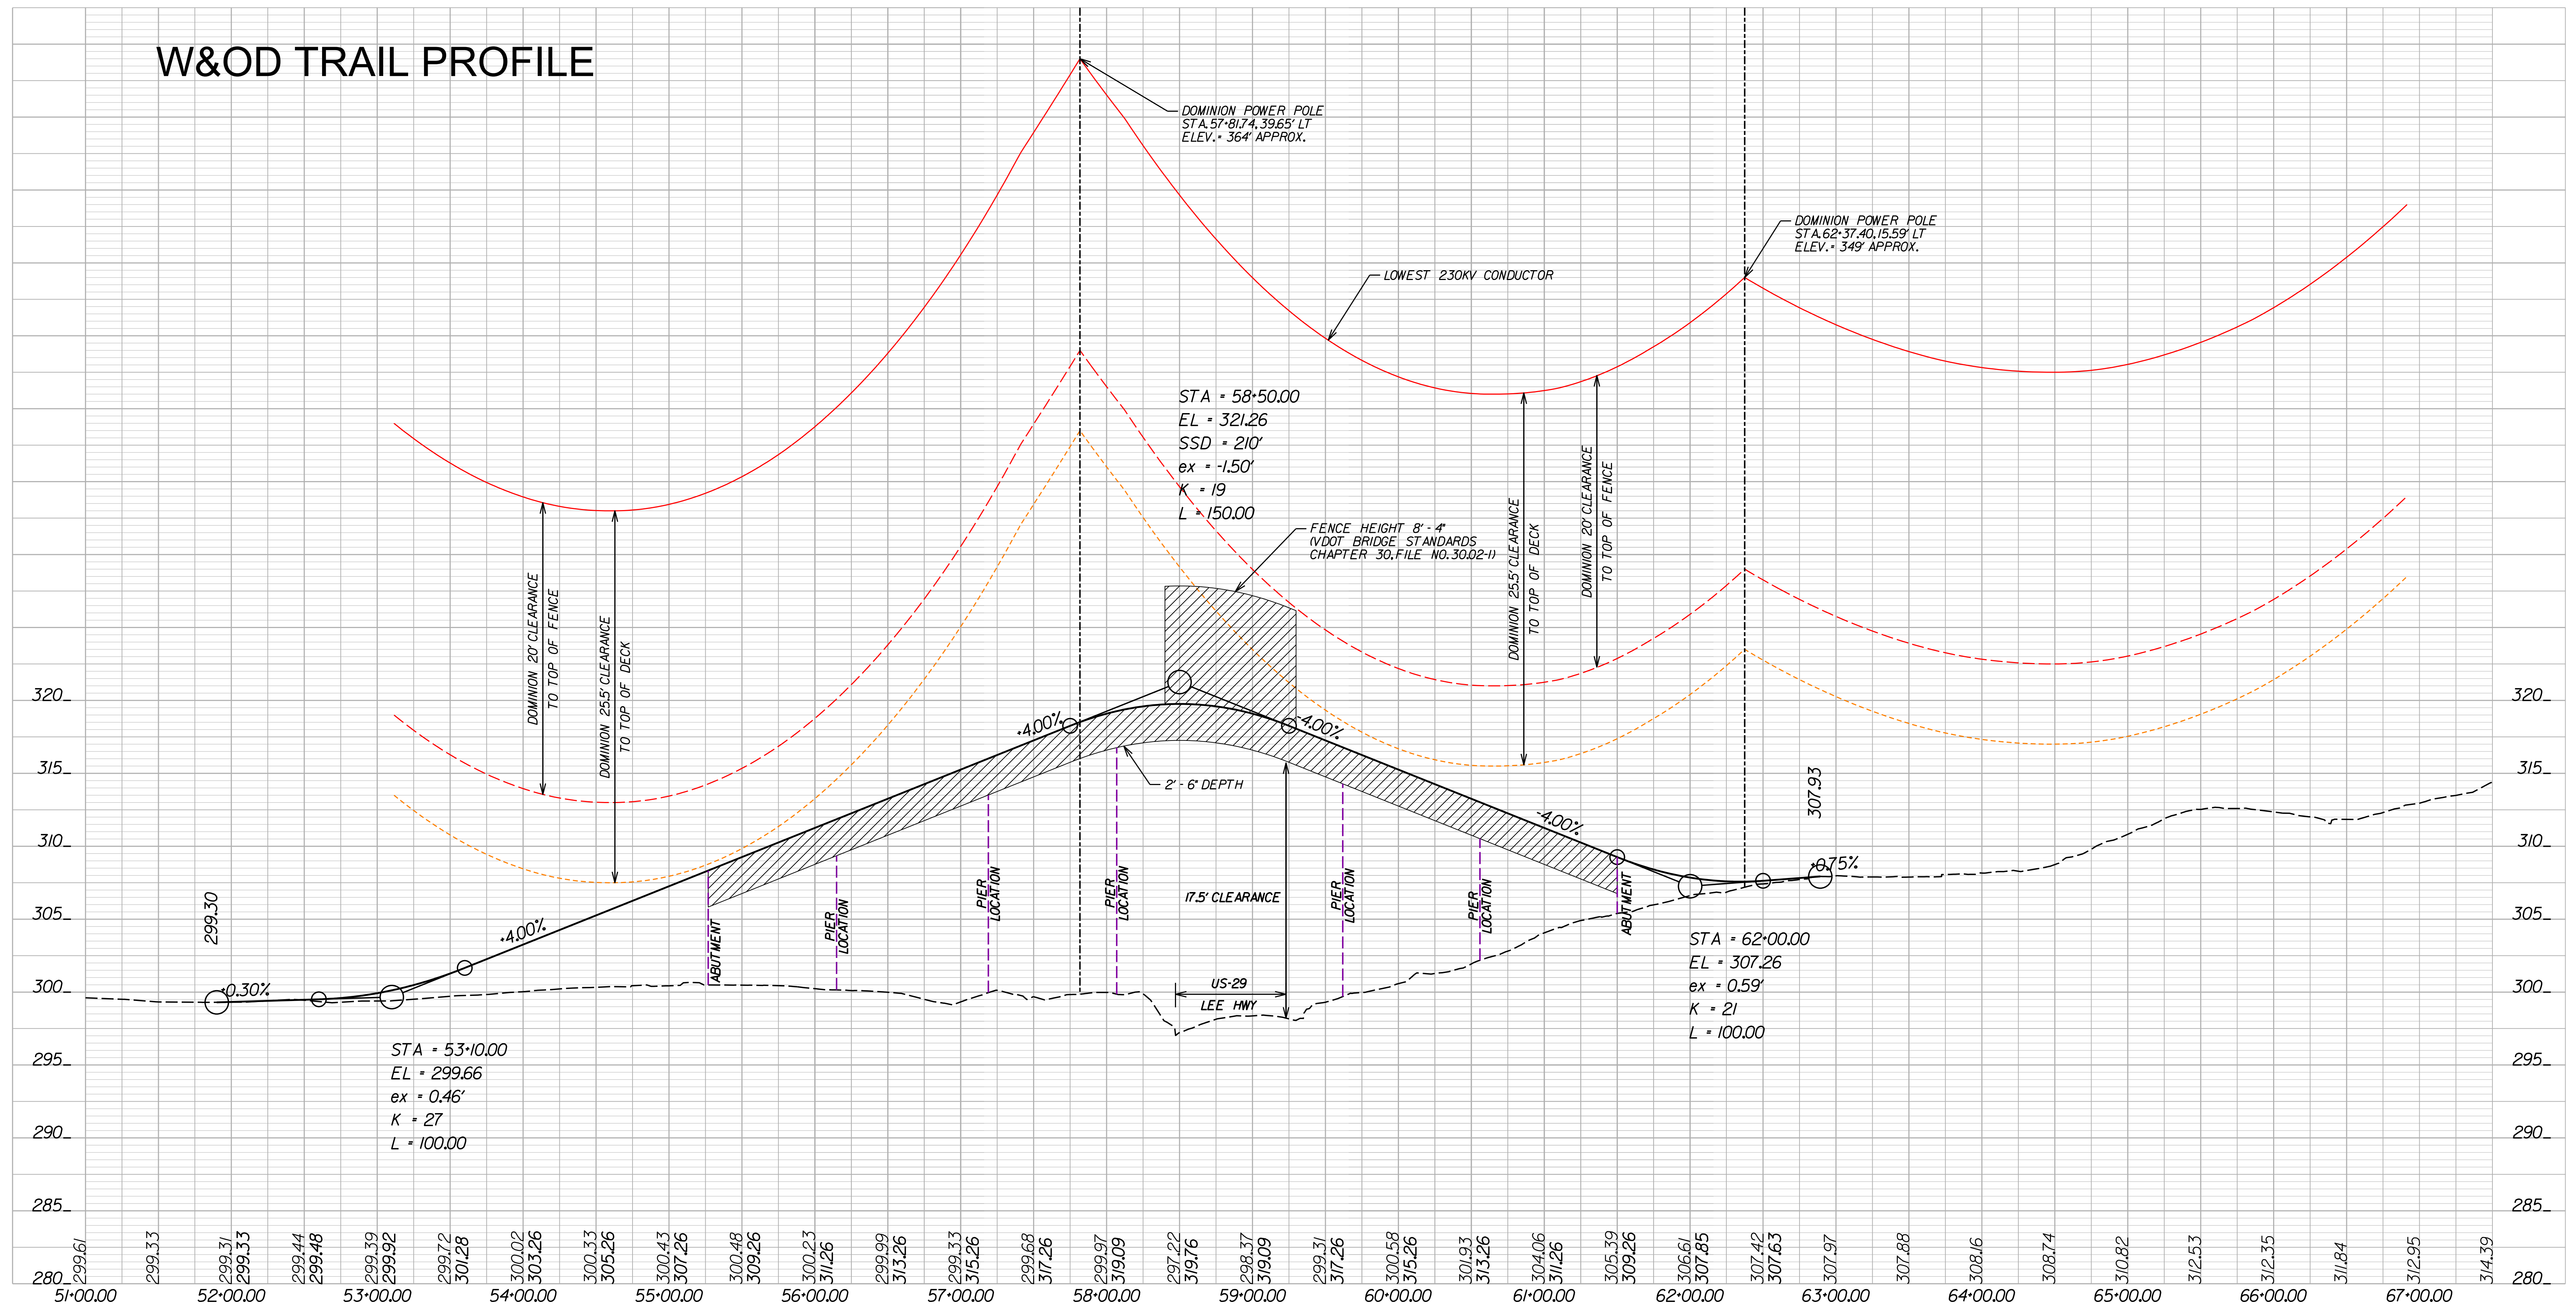

These renderings are conceptual only. Design details are subject to change.